


Appendix G

Pedestrian Forecasts

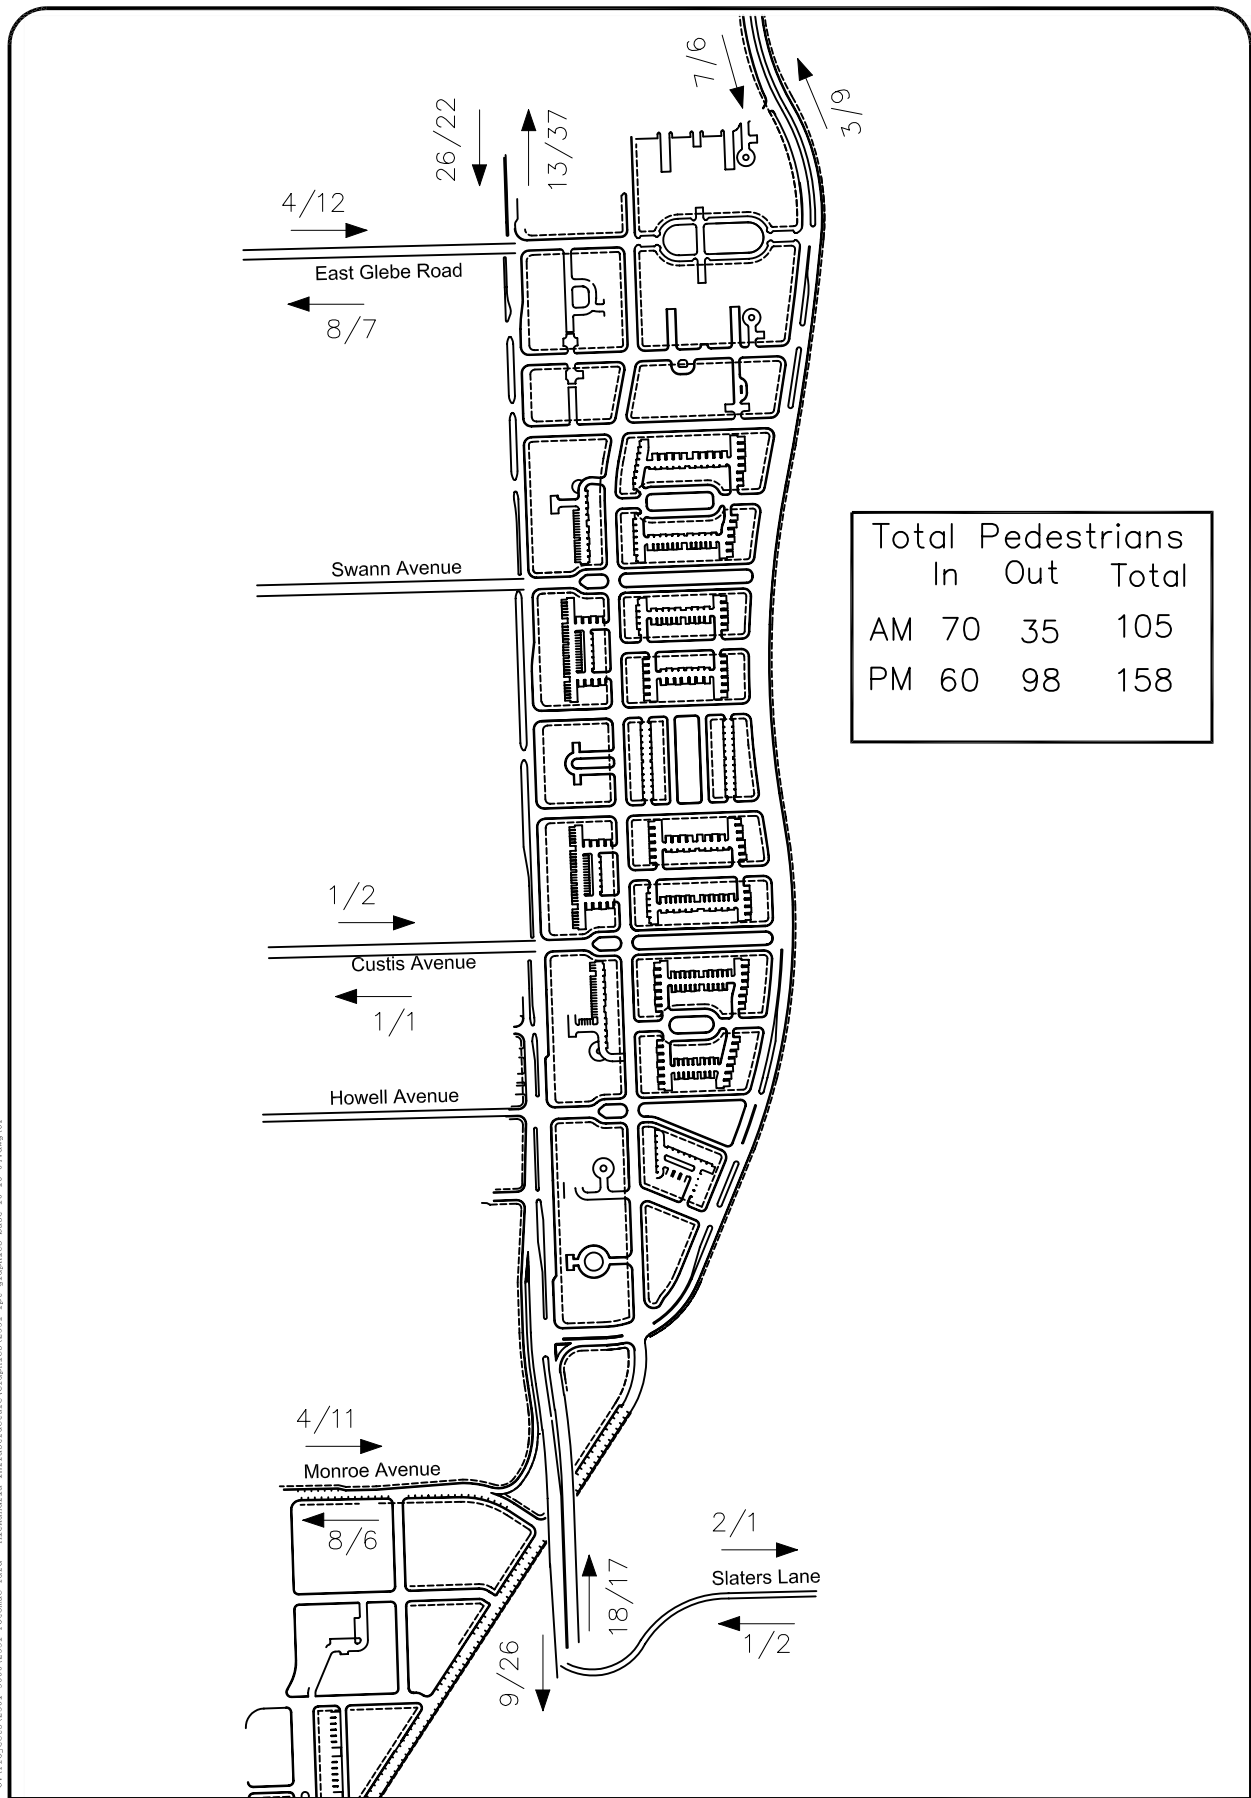

O:\Projects\2501-3000\2551 Potomac Yard - Alexandria Infrastructure\Graphics\2551.mxd_graphic_base 10-18-04.dwg VP

Figure G-1
Site Generated External Pedestrian Forecasts

AM PEDESTRIAN
PM PEDESTRIAN
000/000

North
Schematic